



GREEN WORLD CONSTRUCTION
 DESIGN ■ BUILD ■ FABRICATION ■ EQUIPMENT RENTAL
 ADDRESS: KINROBE BUILDING UNIT 5-A CORTES WANDUWE OCEAN

DEVELOPER: **LS PACIFIC DEVELOPMENT CORP.**
 ARCHITECT: _____
 ADDRESS: _____


BY THE DIRECT SUPERVISOR: _____
 REG. NO.: _____
 DATE: _____
 PTR NO.: _____
 DATE: _____
 TIN: _____
 DATE: _____

PROJECT NO.: _____
 SEAL: _____
 PROJECT TITLE: _____
 DATE: _____
 CHECKED BY: _____
 DATE: _____
 CAD BY: _____
 DATE: _____

LOCATION: **Ananya Coast Subdivision**
 (Maha) _____
 ADDRESS: _____
 APPROVED AS TO PLAN: _____

OWNER: **John Marie S. Lizares**
 ADDRESS: _____
 APPROVED AS TO PLAN: _____

REVISIONS: _____
 SHEET CONTENTS: _____
 SHEET NO. **A**

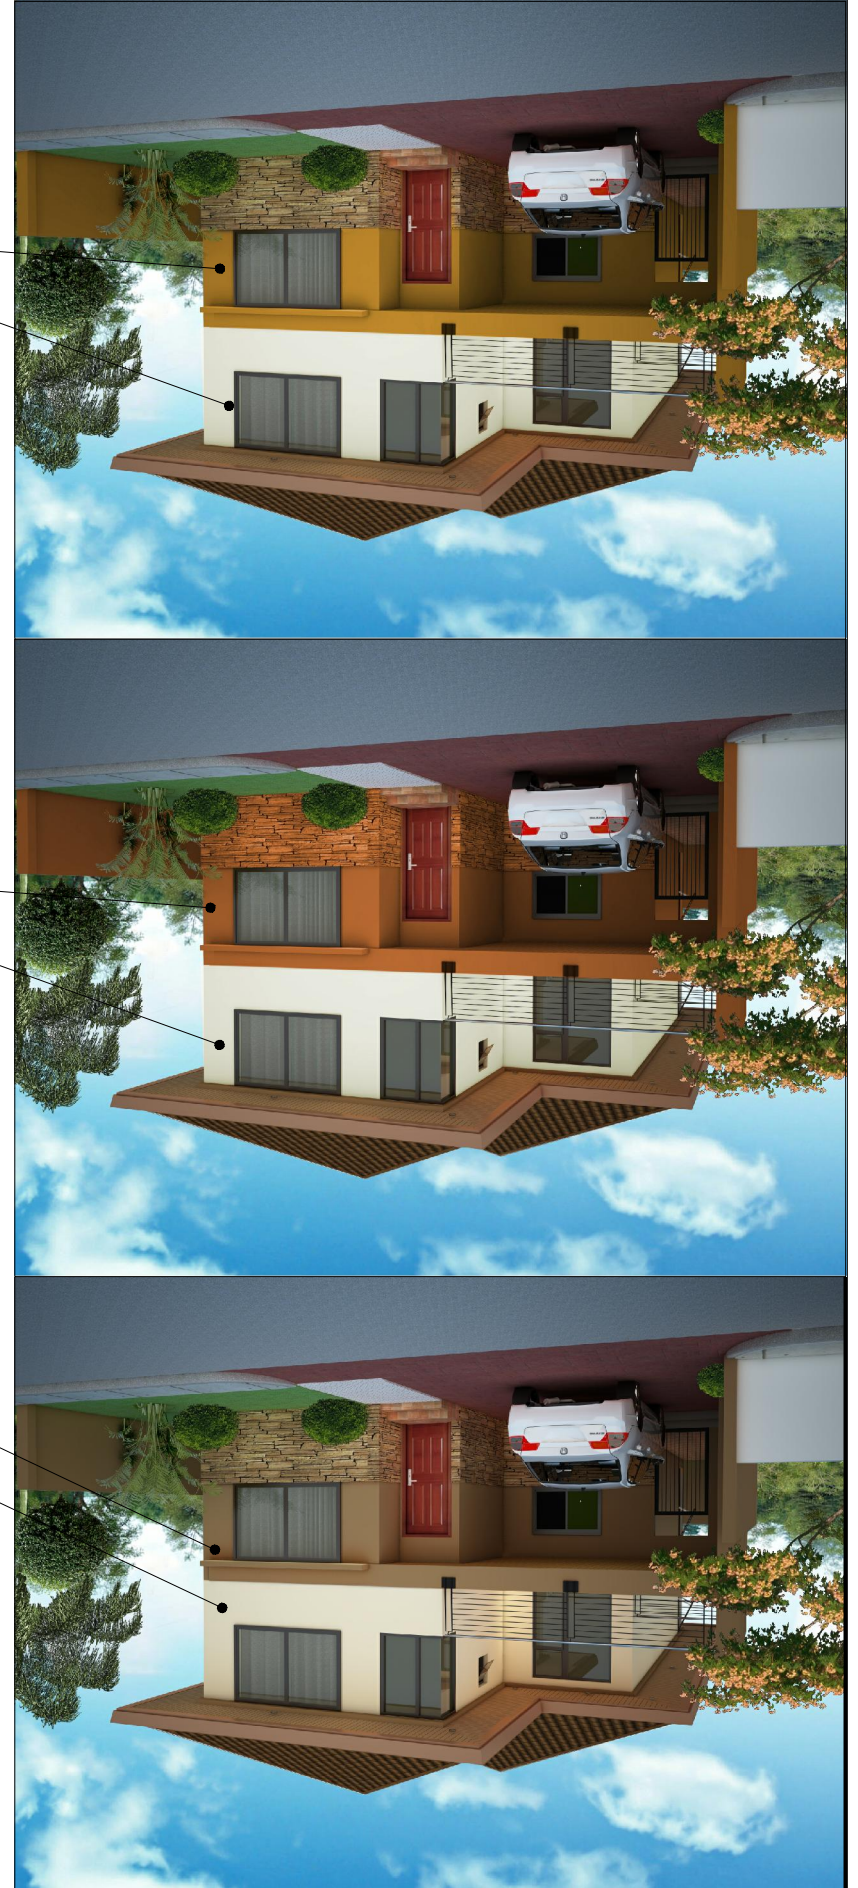

- YELLOW-BROWN
- OFFWHITE
- ORANGE - BROWN
- OFFWHITE
- LIGHT BROWN
- FLESH COLOR LATEX PAINT

